




The Portage





The Portage

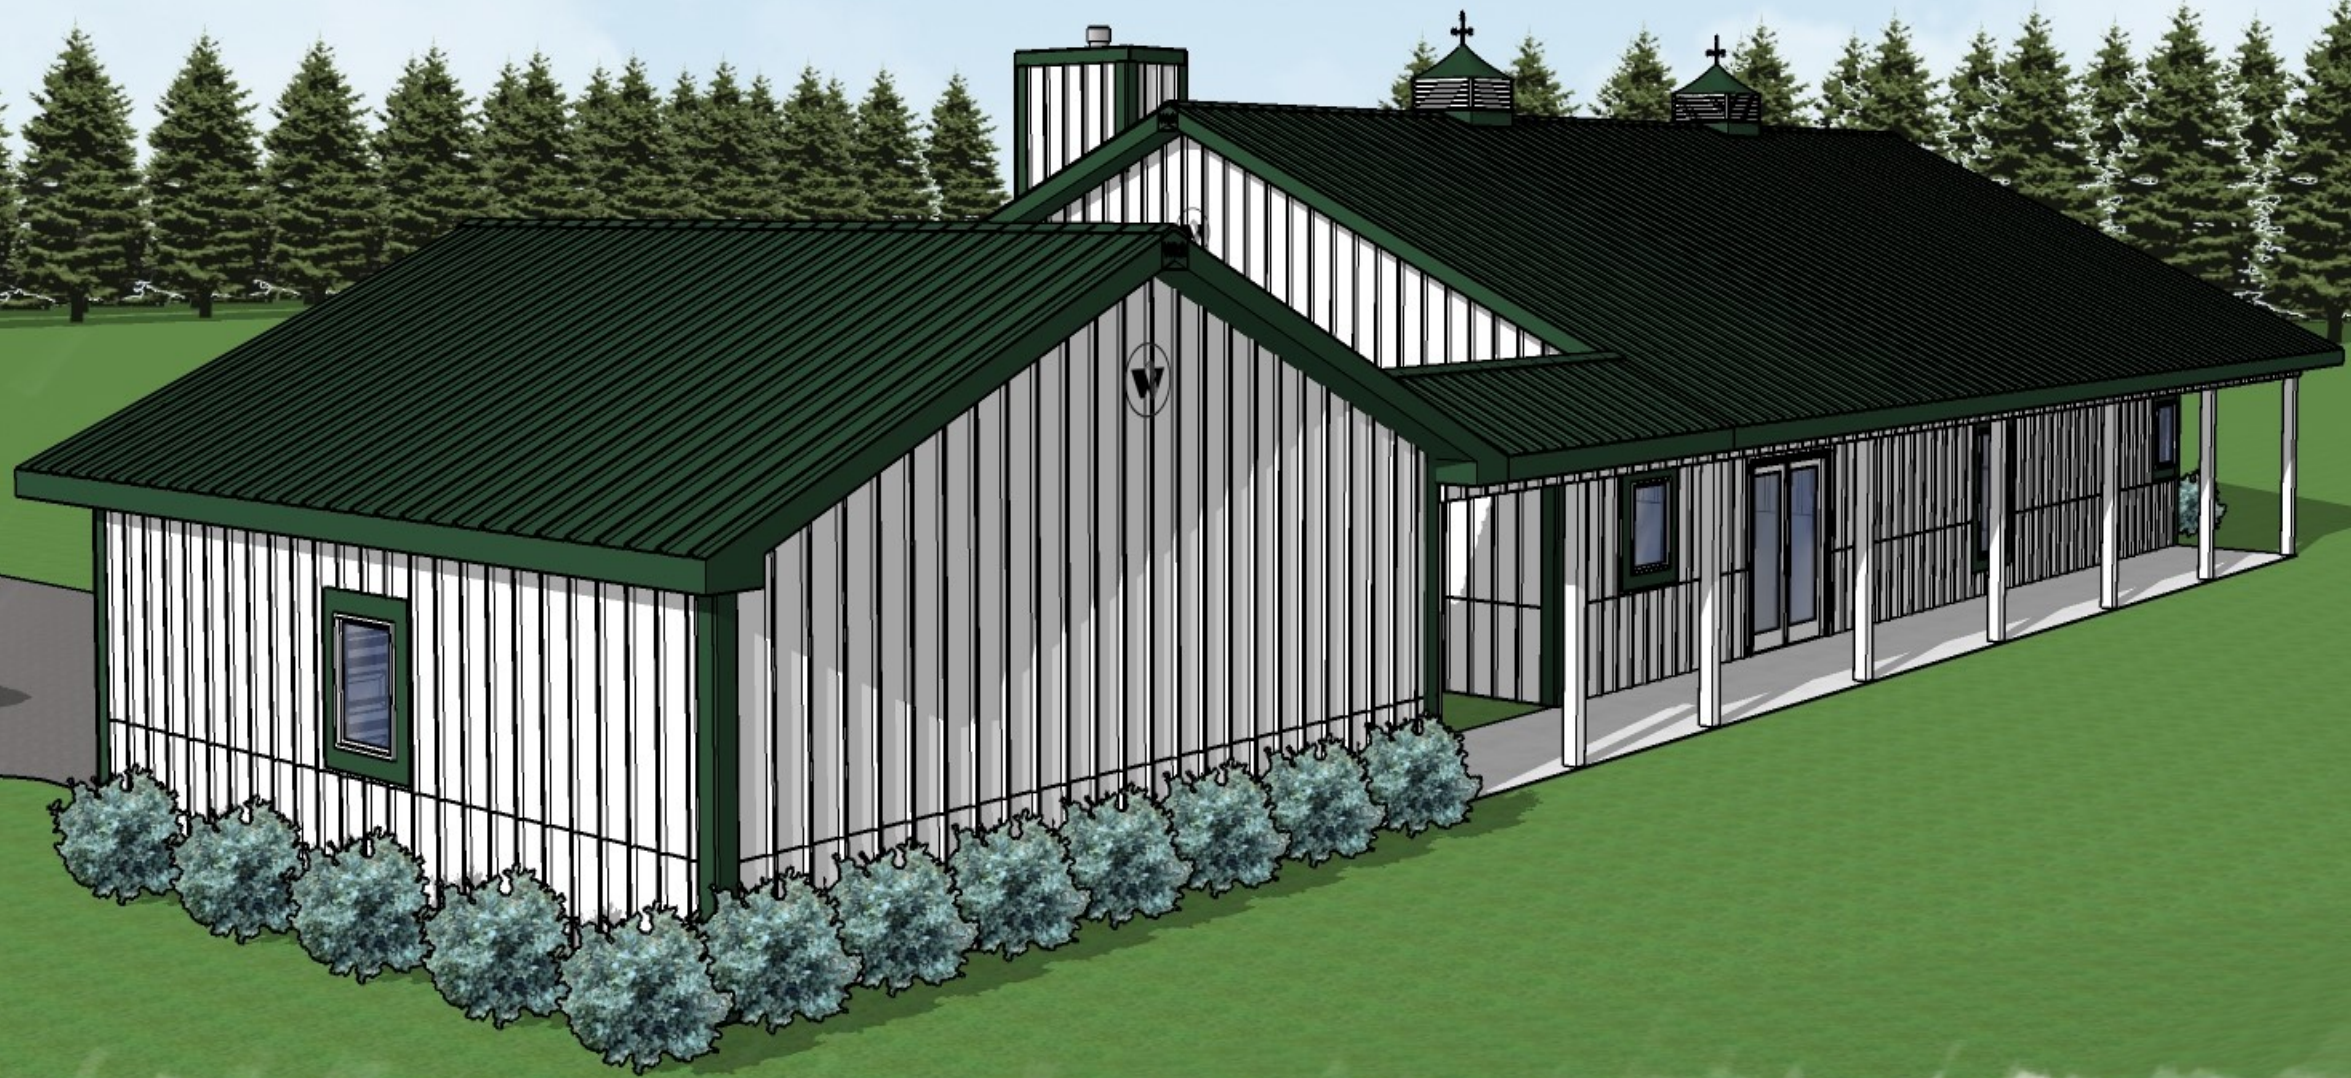

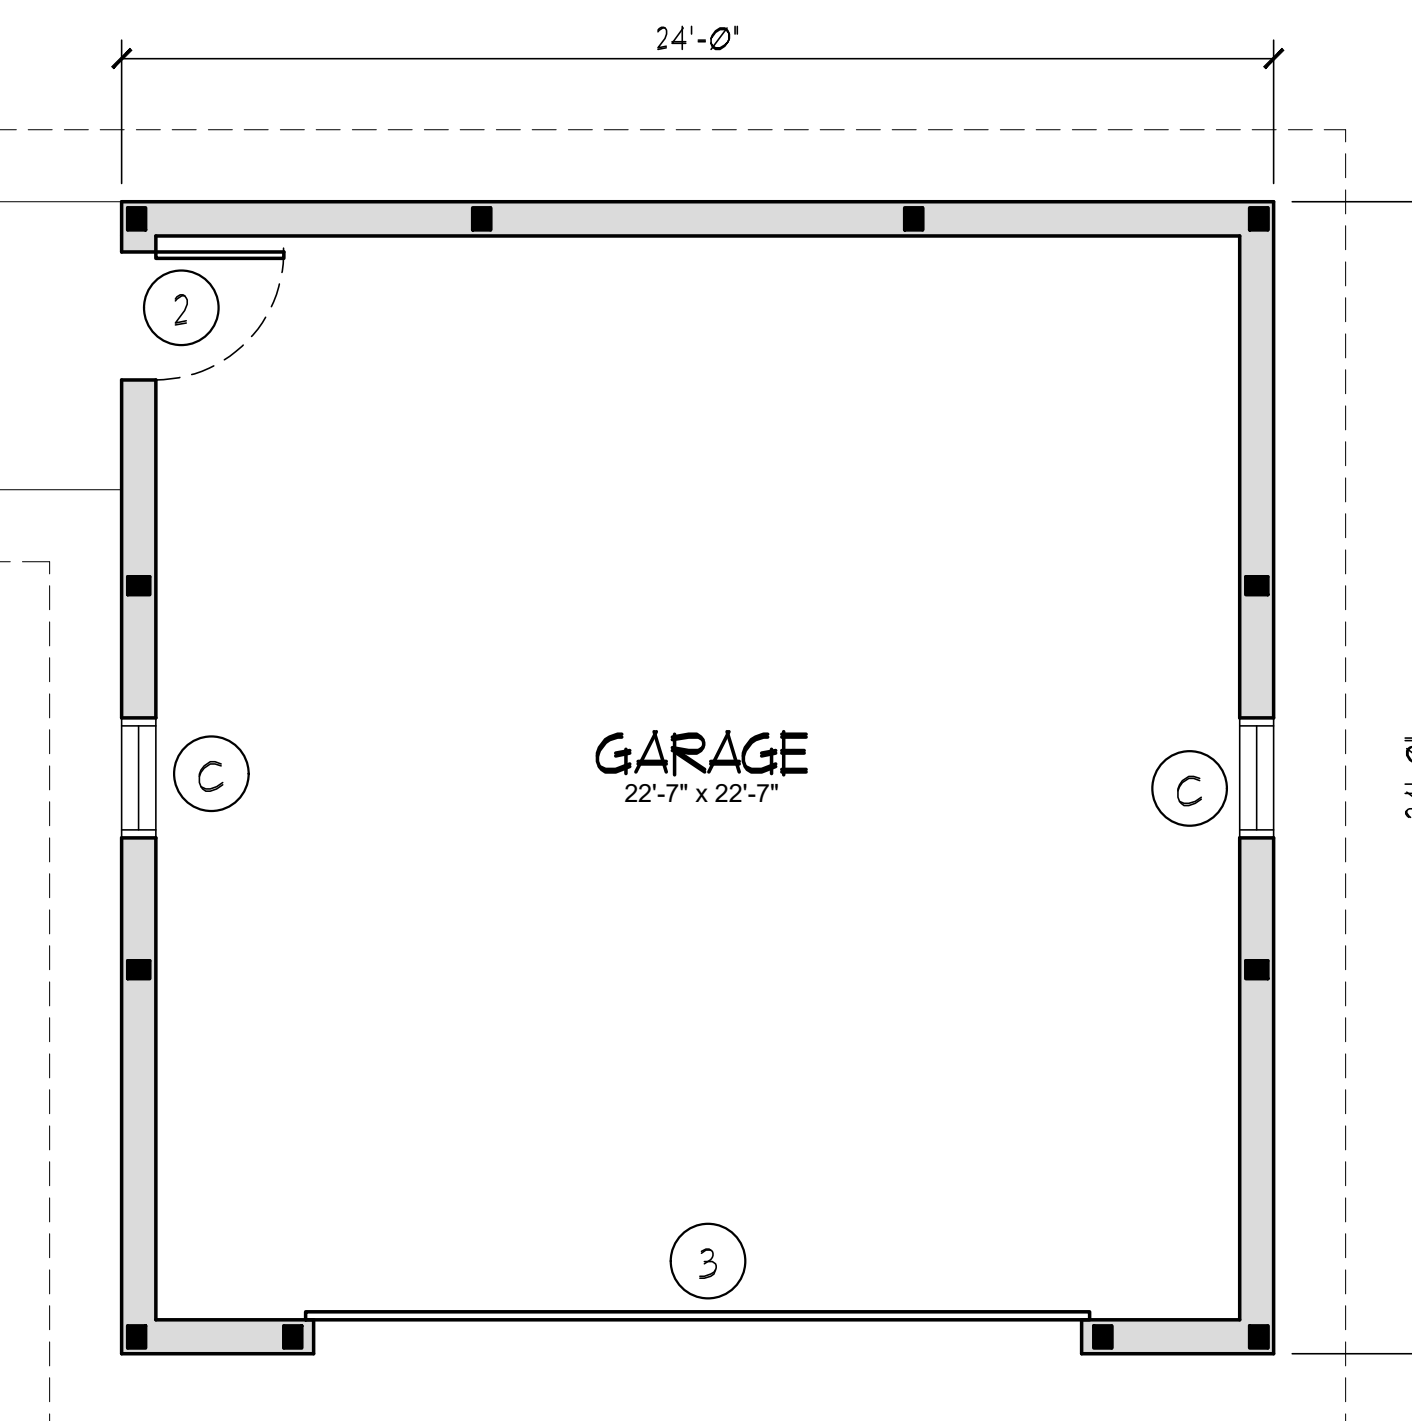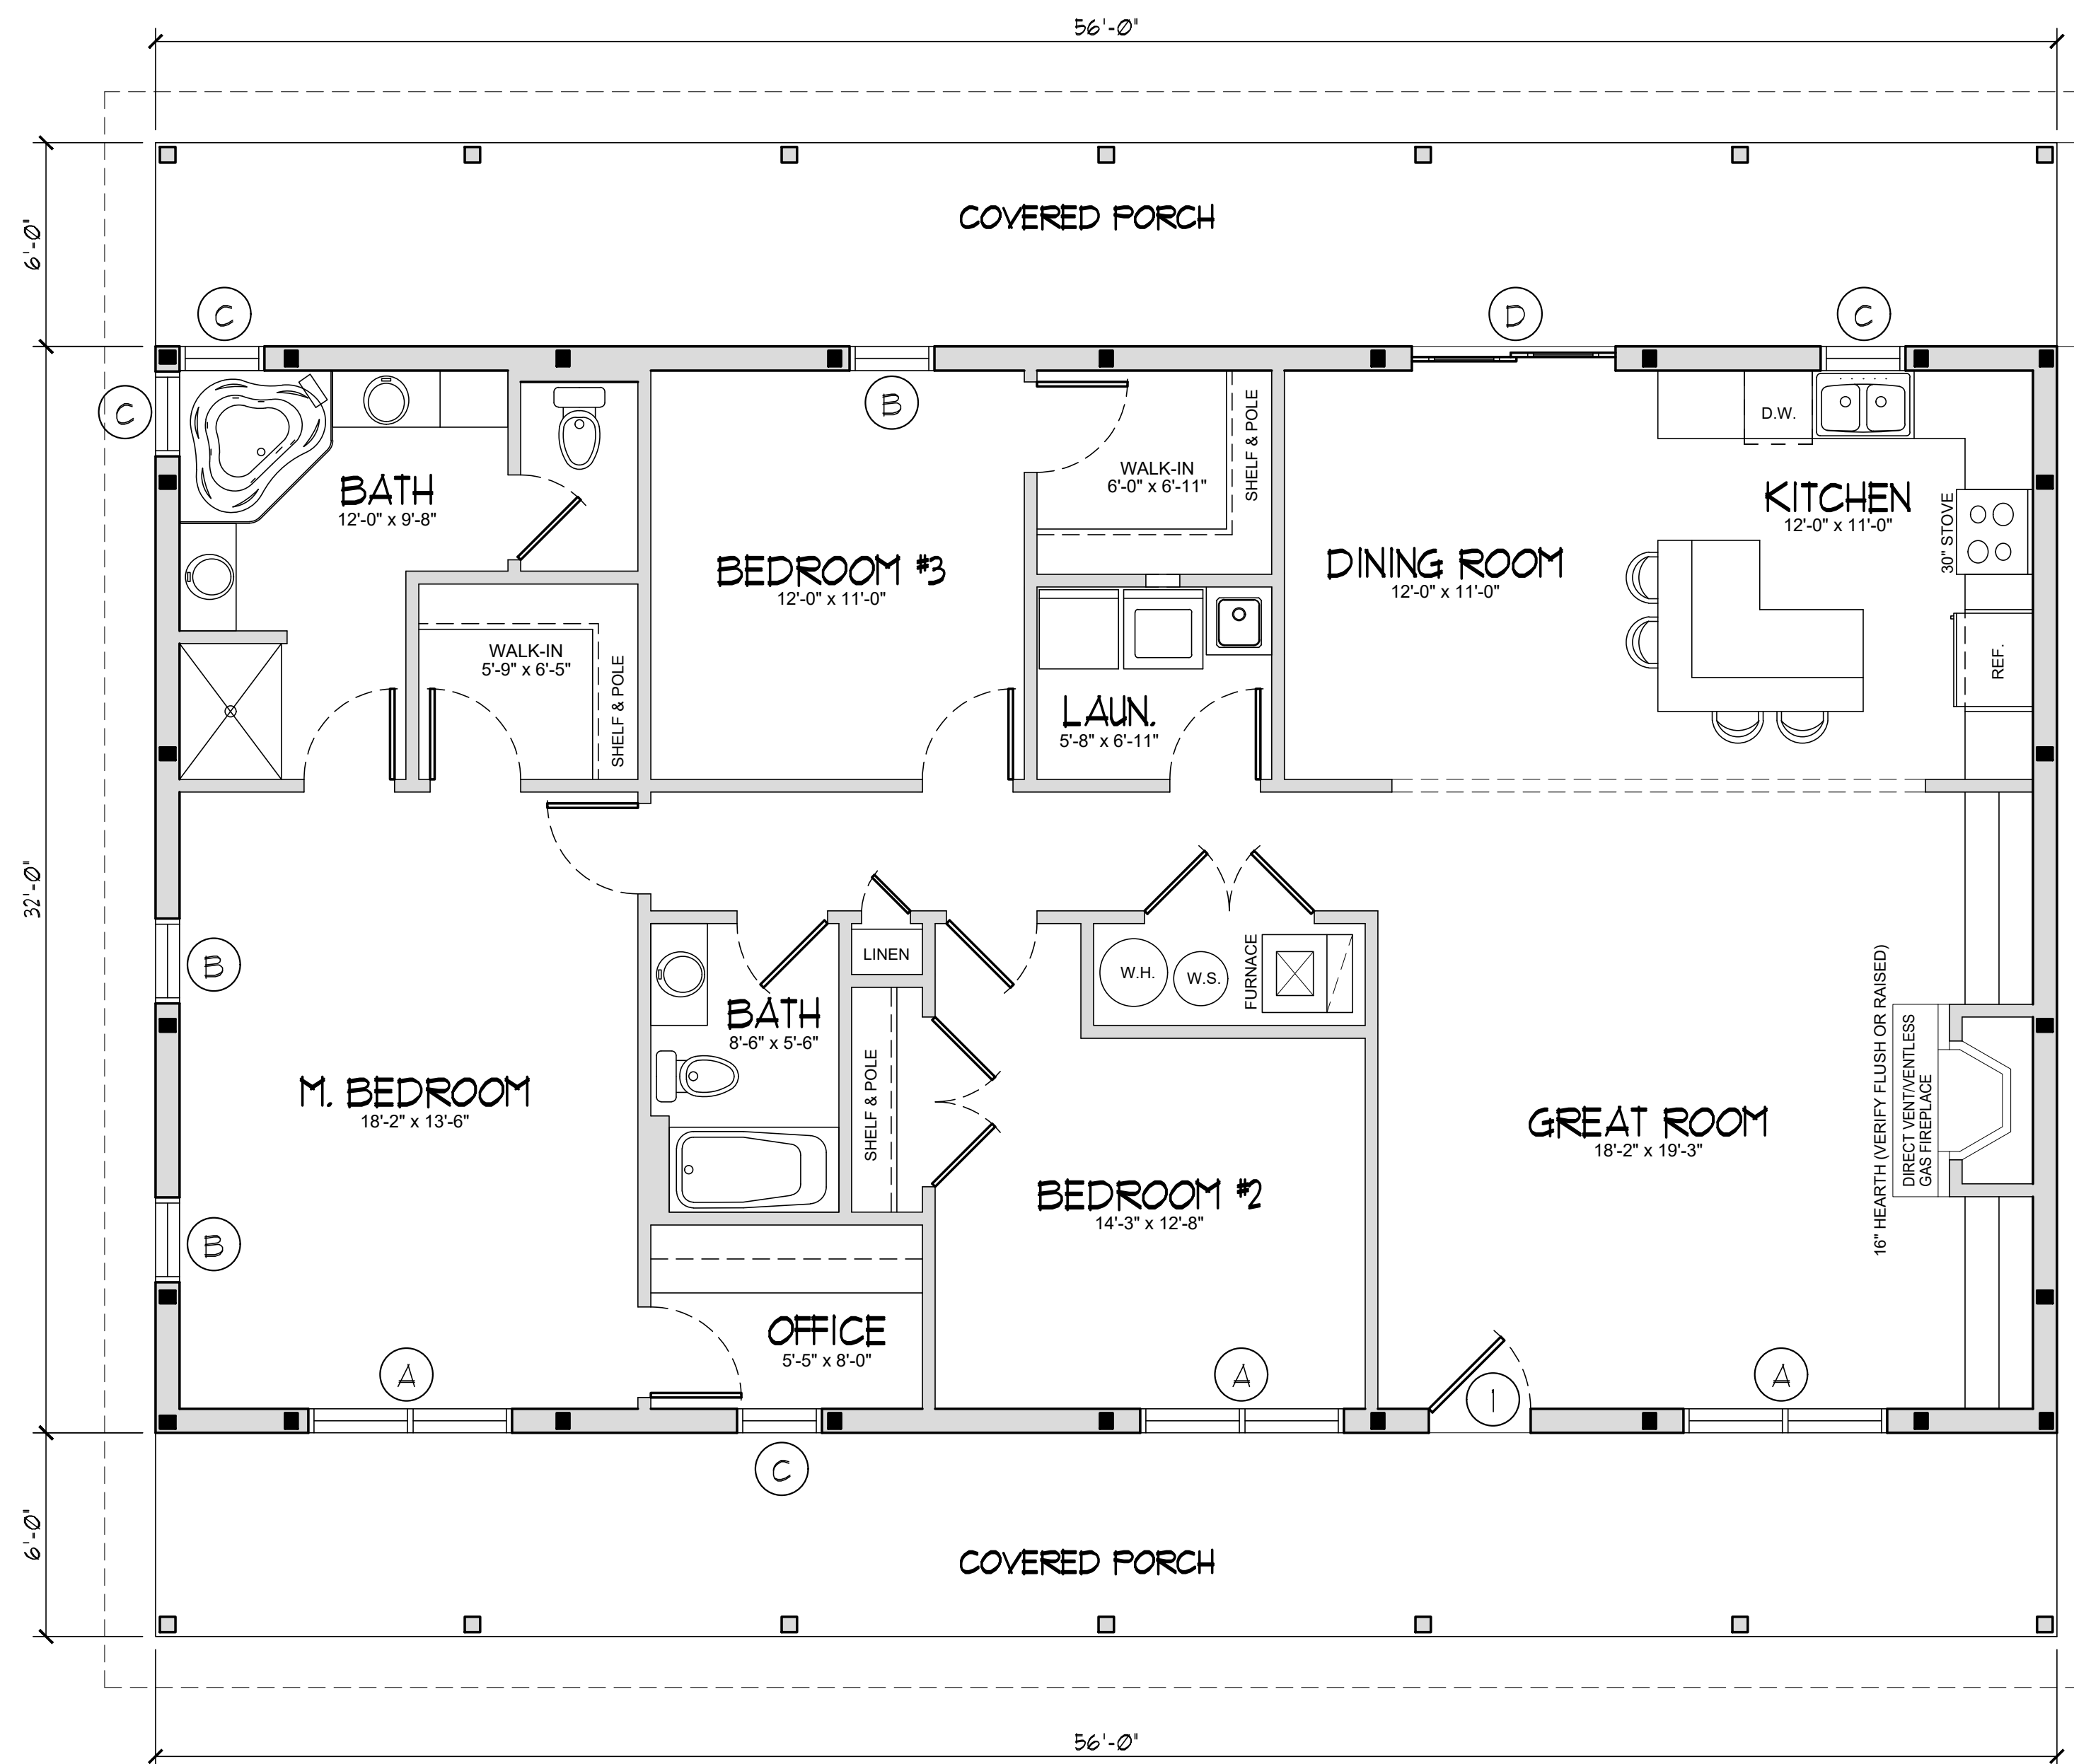

# FIRST FLOOR PLAN

SCALE: 1/4" = 1'-0" 16"11 8/16 FT.

- NOTES:**
- SEE WICK BUILDINGS STRUCTURAL PLAN FOR COLUMN AND TRUSS LOCATIONS.
  - PROVIDE ATTIC ACCESS PANEL PER CODE TO UNACCESSIBLE ATTIC AREAS. VERIFY LOCATION w/ OWNERS.

## GENERAL NOTES:

- ALTHOUGH EVERY EFFORT HAS BEEN MADE IN THE PREPARATION OF THESE PLANS AND CHECKING THEM FOR ACCURACY, THE CONTRACTOR MUST VERIFY ALL DETAILS AND DIMENSIONS AND BE RESPONSIBLE FOR THE SAME.
- CONTRACTOR SHALL SECURE ALL APPROVALS NECESSARY FOR CONSTRUCTION.
- THESE PLANS DO NOT INCLUDE THE FOLLOWING:
  - (A) HVAC DESIGN
  - (B) PLUMBING DESIGN
  - (C) ELECTRICAL DESIGN

IT SHALL BE THE RESPONSIBILITY OF THE GENERAL CONTRACTOR TO OBTAIN THESE DESIGNS AND TO COORDINATE ALL WORK FOR ALL TRADES INVOLVED.
- FRAMING SHALL BE IN ACCORDANCE WITH ALL CODES WITHIN THE STATE LOCATION OF THE BUILDING & CURRENT BUILDING PRACTICES.
- PROVIDE FIREBLOCKING, DRAFTSTOPS AND FIRESTOPS PER ALL CODES WITHIN THE STATE LOCATION OF THE BUILDING AND LOCAL REQUIREMENTS
- ALL ROOM FINISHES SHALL BE VERIFIED w/ OWNER AT TIME OF BIDDING AS SOME FINISHES MAY CHANGE DURING BIDDING PROCESS.
- DESIGN, FABRICATION, AND ERECTION SHALL BE IN ACCORDANCE WITH ALL CODES WITHIN THE STATE LOCATION OF THE BUILDING.
- ALL ELECTRICAL WORK SHALL CONFORM TO LOCAL AND N.E.C. CODES  
ALL ELECTRICAL WORK SHALL BE THE RESPONSIBILITY OF THE OWNER.

DOOR SCHEDULE				
KEY	SIZE	TYPE	OPTIONS	REMARKS
1	3'-0" x 6'-8"	INSULG	FRAME OUT ONLY	VERIFY JAMB WIDTH
2	3'-0" x 6'-8"	INSULG	FRAME OUT ONLY	VERIFY JAMB WIDTH
3	16'-0" x 8'-0"	OVERHEAD	GRILLES TO MATCH WINDOWS	VERIFY JAMB WIDTH

WINDOW/DOOR SCHEDULE (WEATHER SHIELD - SIGNATURE SERIES)				
KEY	UNIT #	TYPE	ROUGH OPENING WINDOW SIZE	REMARKS
A	3090-2	CASEMENT	5'-11 1/8" x 5'-0"	VERIFY JAMB WIDTH
B	3090	CASEMENT	3'-0" x 5'-0"	VERIFY JAMB WIDTH
C	2830	CASEMENT	2'-8" x 3'-0"	VERIFY JAMB WIDTH
D	6068	SLIDING PATIO DR.	6'-0 5/16" x 6'-8"	VERIFY JAMB WIDTH

**PRELIMINARY**  
NOT FOR CONSTRUCTION  
DATE: 2-5-20  
Wick Buildings, Inc.

405 Walter Road,  
Mazomanie, WI 53560  
Phone: 608-795-2294  
Fax: 608-795-2534



Drawn: DDS

Approved:

date comments

REVISIONS

Job: -

Date: 2-5-20


OWNERSHIP OF DOCUMENTS  
This document, and the ideas and designs incorporated herein, are the property of Wick Buildings, Inc. and is not to be used in whole or in part, for any other project without the written authorization of Wick Buildings, Inc.

Wick Buildings Model:  
"The Portage"

Sheet

**A-1**

405 Walter Road,  
 Mazomanie, WI 53560  
 Phone: 608-795-2294  
 Fax: 608-795-2534

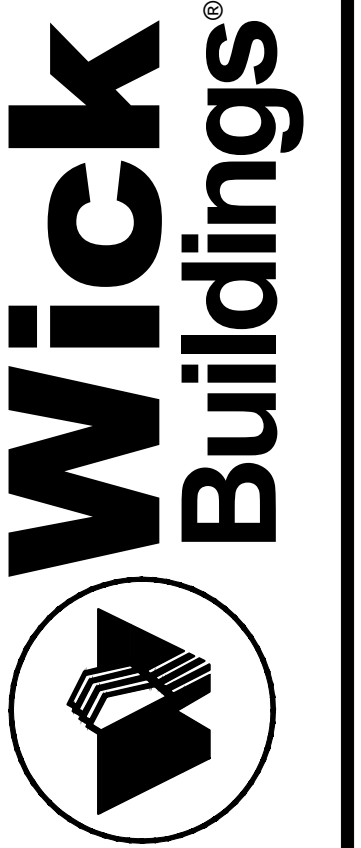

Drawn: DDS

Approved:

date comments

REVISIONS

Job: -

Date: 2-5-20

OWNERSHIP OF DOCUMENTS  
 This document, and the ideas and designs  
 incorporated herein, as an instrument of  
 professional service, is the property of Wick  
 Buildings, Inc. and is not to be used in whole  
 or in part, for any other project without the  
 written authorization of Wick Buildings, Inc.

Wick Buildings Model:  
 "The Portage"


Sheet

A-2



**FRONT ELEVATION**

SCALE: 1/4" = 1'-0"

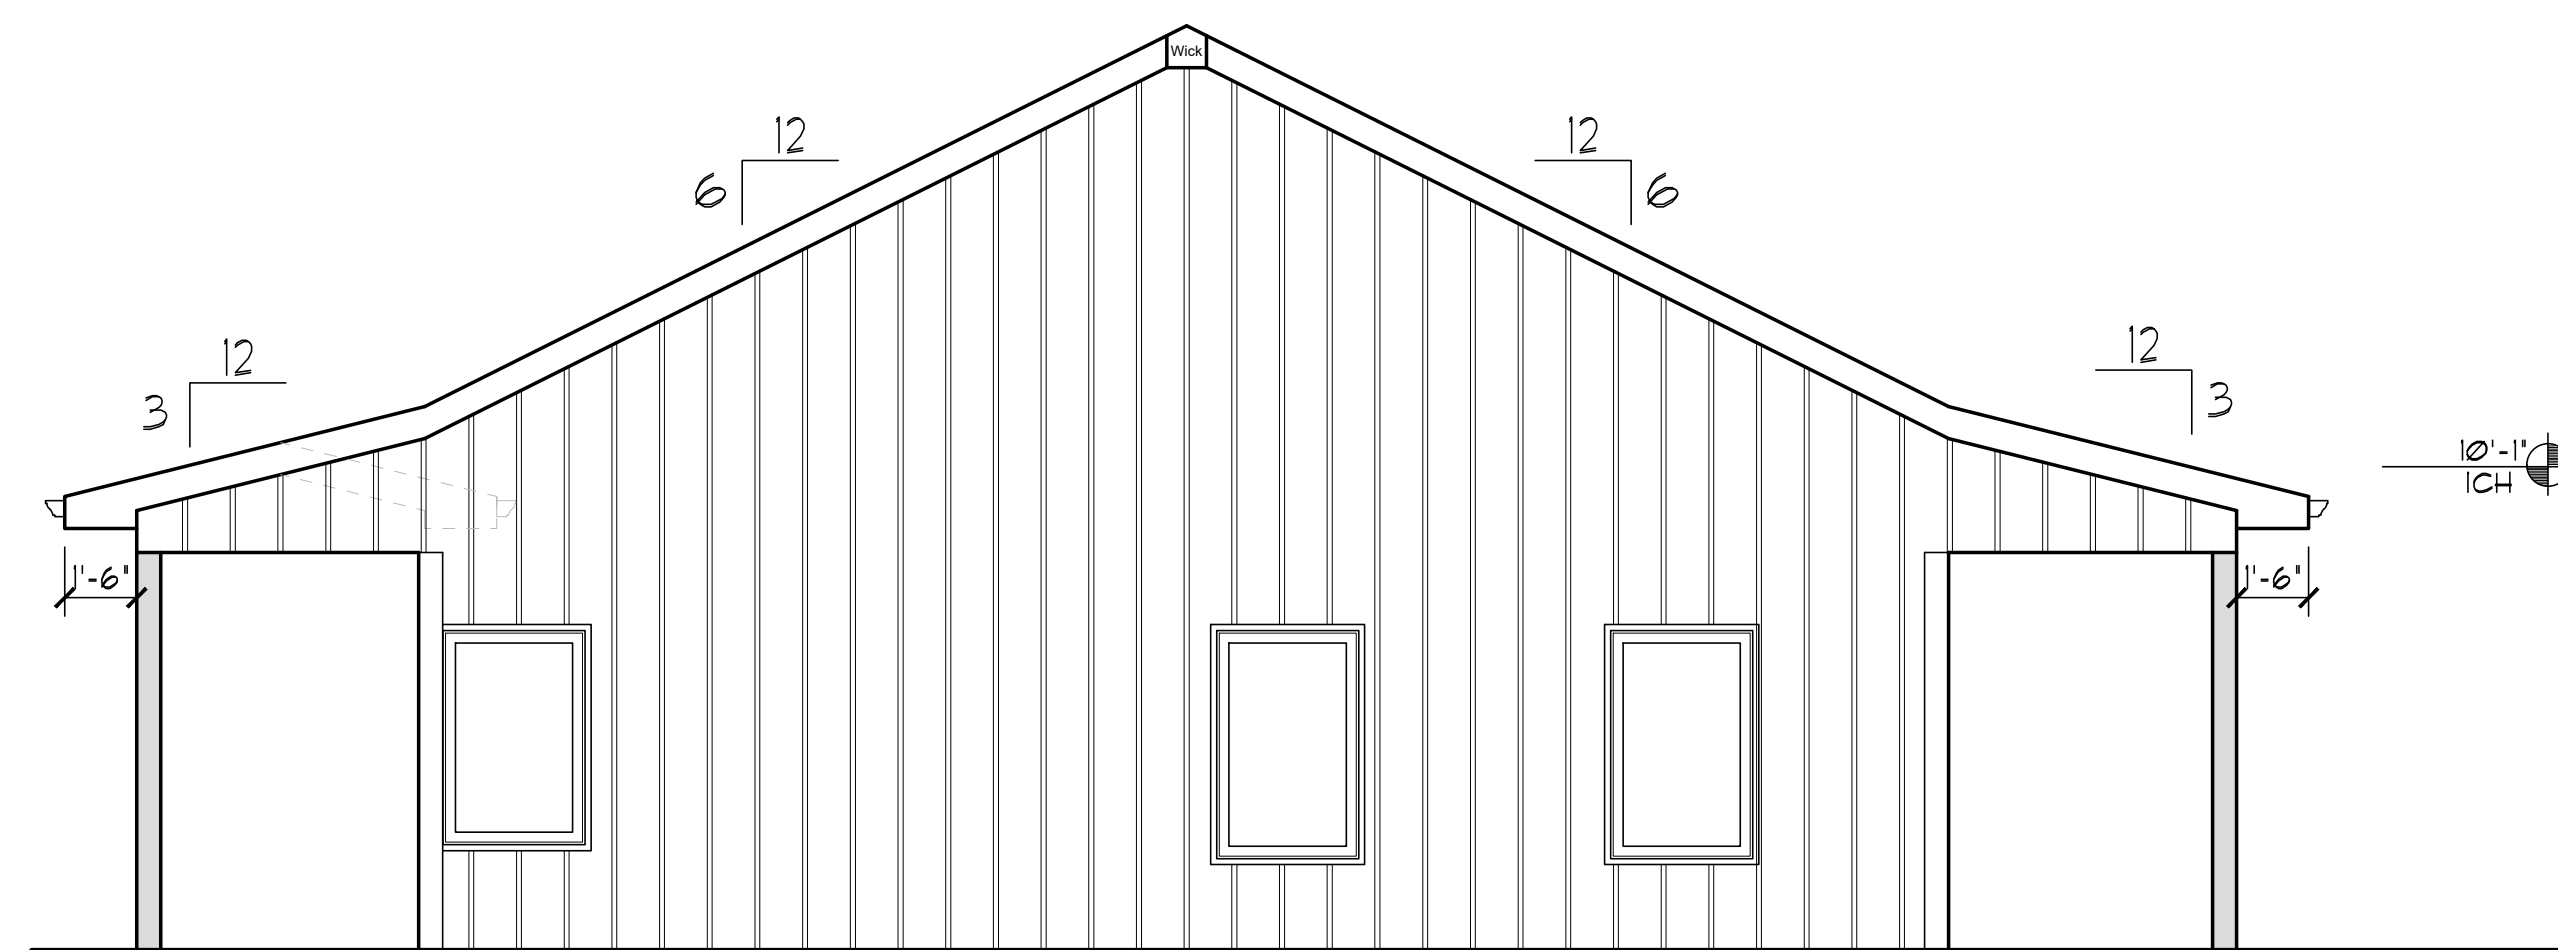

**SIDE ELEVATION**

SCALE: 1/4" = 1'-0"

**PRELIMINARY**  
 NOT FOR CONSTRUCTION

DATE: 2-5-20  
 Wick Buildings, Inc.